


TFEPW 8

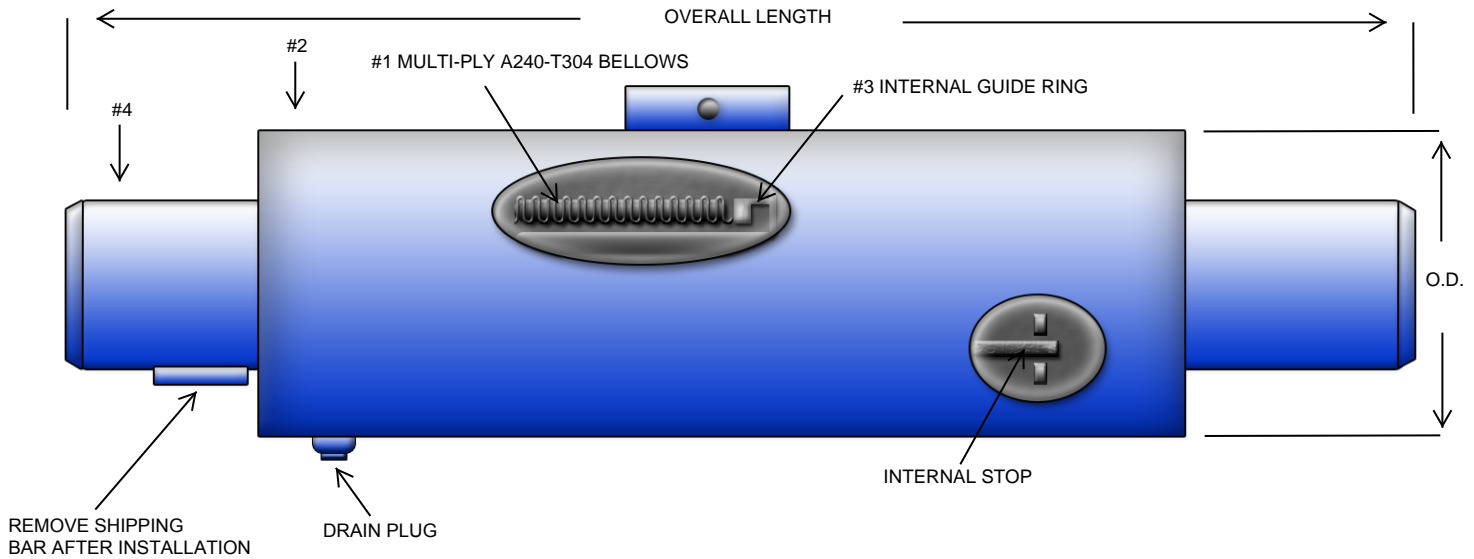

NOTE:
FOR CORRECT OPERATION ALL PIPING MUST
BE PROPERLY ANCHORED AND GUIDED

CONSTRUCTION		
P/N#	DESCRIPTION	MATERIALS
1	BELLOWS	3-PLY-A240-304
2	PIPE	A-53/106 C.S.
3	GUIDE RING	A285-GR. C
4	WELD END	A-53/106 C.S.

QTY	SIZE	OVERALL LENGTH	MAX PSIG	AXIAL COMP.	AXIAL EXT.	OUTSIDE DIAMETER	EFFECTIVE AREA IN.SQ.	WEIGHT (LBS.)
	2 1/2"	50"	300	8"	1 1/2"	6 5/8"	16	92
	3"	50"	300	8"	1 1/2"	6 5/8"	16	93
	4"	50"	300	8"	1 1/2"	8 5/8"	35	210
	5"	50"	300	8"	1 1/2"	10 3/4"	35	230
	6"	50"	300	8"	1 1/2"	10 3/4"	54	237
	8"	52"	300	8"	1 1/2"	12 3/4"	88	438
	10"	52"	300	8"	1 1/2"	14"	118	472
	12"	52"	300	8"	1 1/2"	16"	163	574

NOTE: PRESSURE THRUST= EFFECTIVE AREA X THE MAXIMUM WORKING PRESSURE.

DRAWN BY:

DRAWING NUMBER:

REV:

SIGNATURE:

DATE:

PO NUMBER:

PROJECT:

CUSTOMER:

NOTES: